


To accompany plans dated \_\_\_\_\_




DIST	COUNTY	ROUTE	KILOMETER POST TOTAL PROJECT	SHEET NO.	TOTAL SHEETS

REGISTERED CIVIL ENGINEER  
January 24, 2005  
PLANS APPROVAL DATE  
The State of California or its officers or agents shall not be responsible for the accuracy or completeness of electronic copies of this plan sheet.  
To get to the Caltrans web site, go to: <http://www.dot.ca.gov>

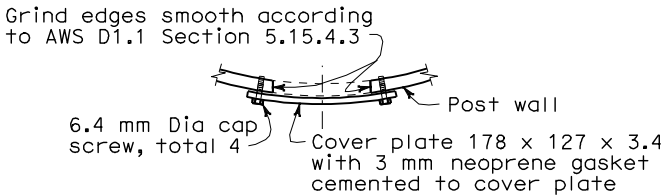


PLAN

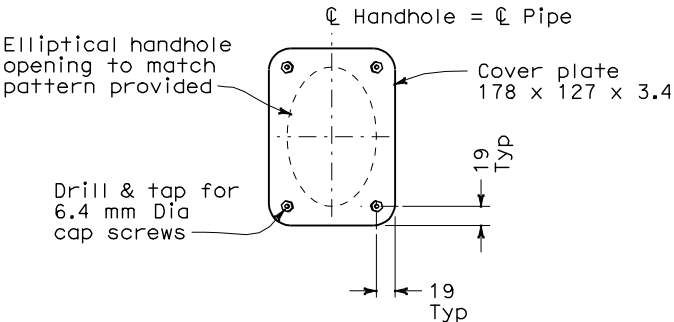


ELEVATION


UPPER HANDHOLE AND COVER DETAILS

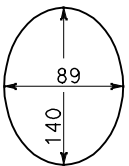

PATTERN OF ELLIPTICAL HANDHOLE CUT OUT

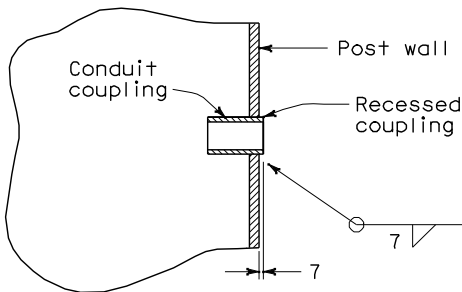

RECESSED COUPLING DETAIL

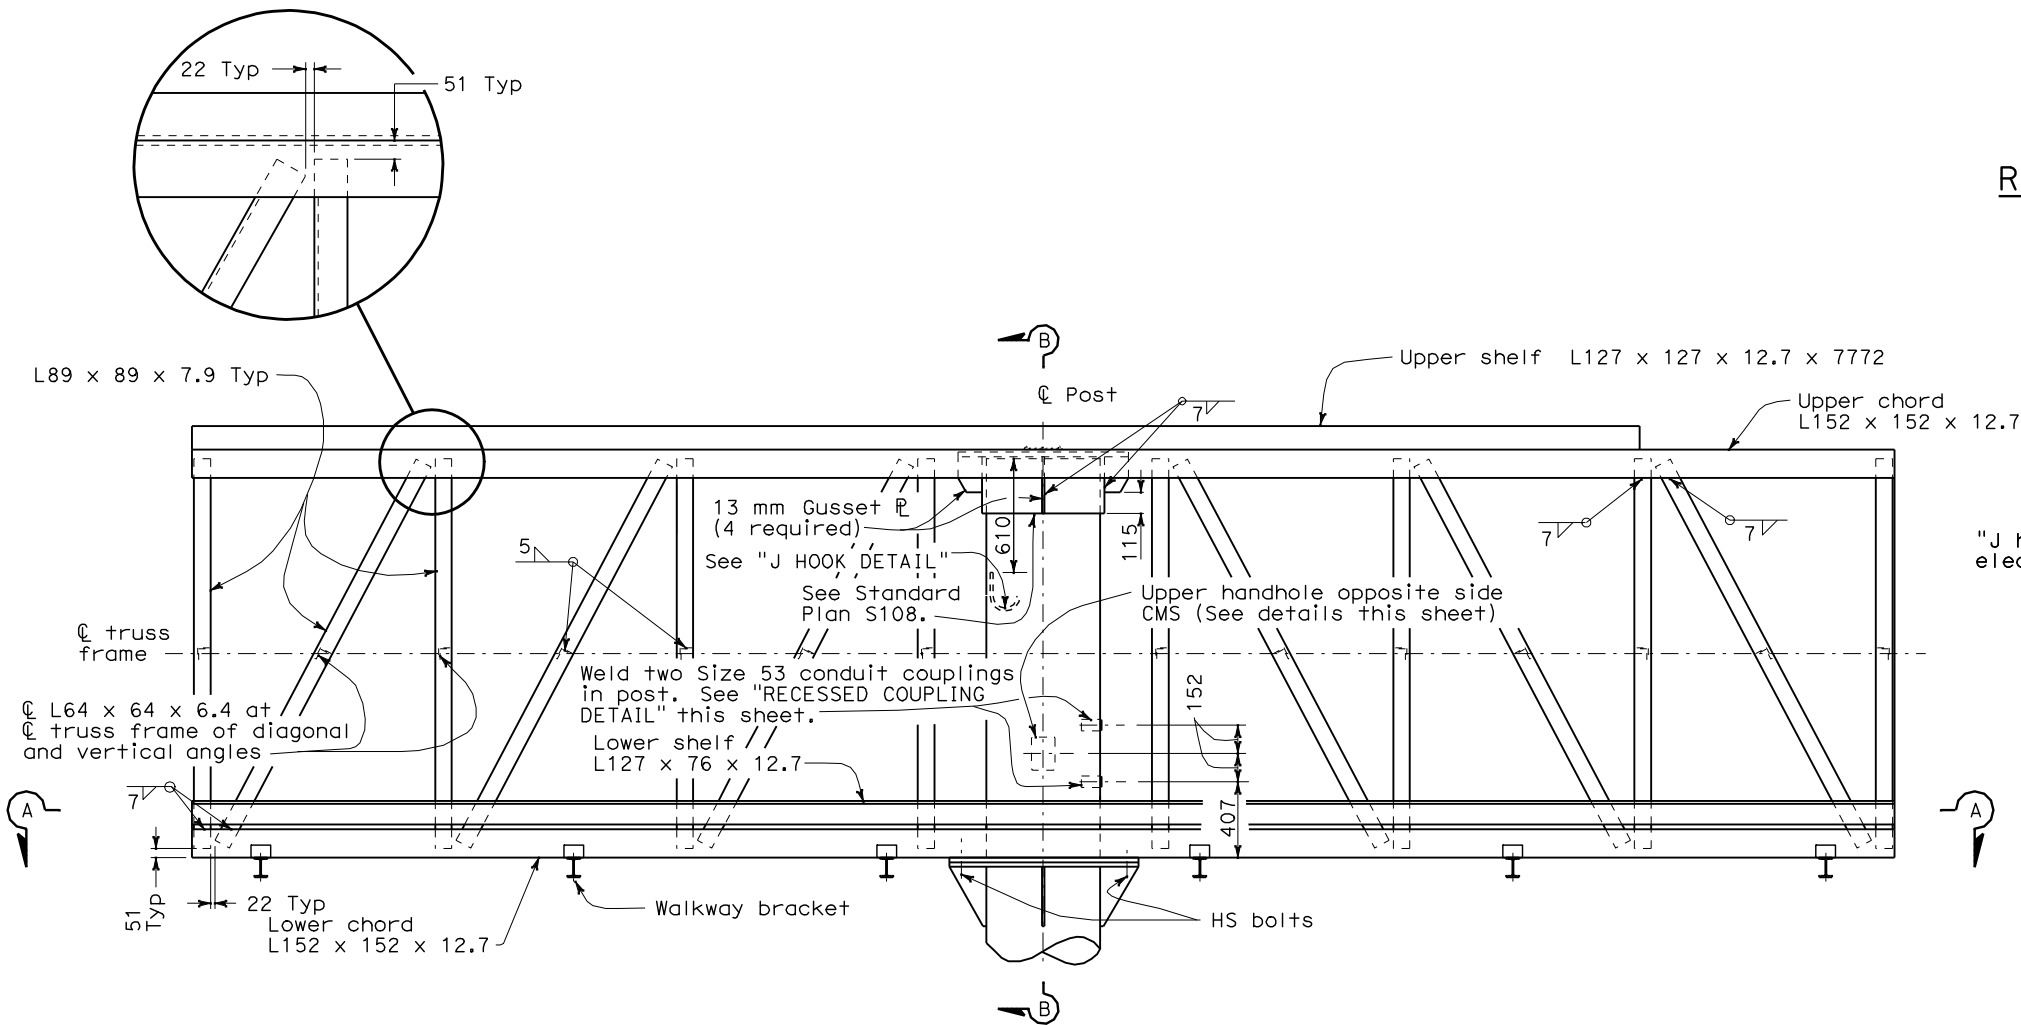

FRAME ELEVATION

See Note 1

OVERHEAD SIGN-TRUSS  
SINGLE POST TYPE  
STRUCTURAL FRAME DETAILS  
BALANCED BUTTERFLY  
CHANGEABLE MESSAGE SIGNS  
MODEL 500

NO SCALE

ALL DIMENSIONS ARE IN  
MILLIMETERS UNLESS OTHERWISE SHOWN

RSP S106 DATED JANUARY 24, 2005 SUPERSEDES STANDARD PLAN S106  
DATED JULY 1, 2004-PAGE 383 OF THE STANDARD PLANS BOOK DATED JULY 2004.

REVISED STANDARD PLAN RSP S106

NOTES

1. Walkways and safety anchorages not shown for clarity.
2. For Section B-B details, see Standard Plan S108.
3. For Section A-A details, including vertical angle spacing, see Standard Plan S108.